
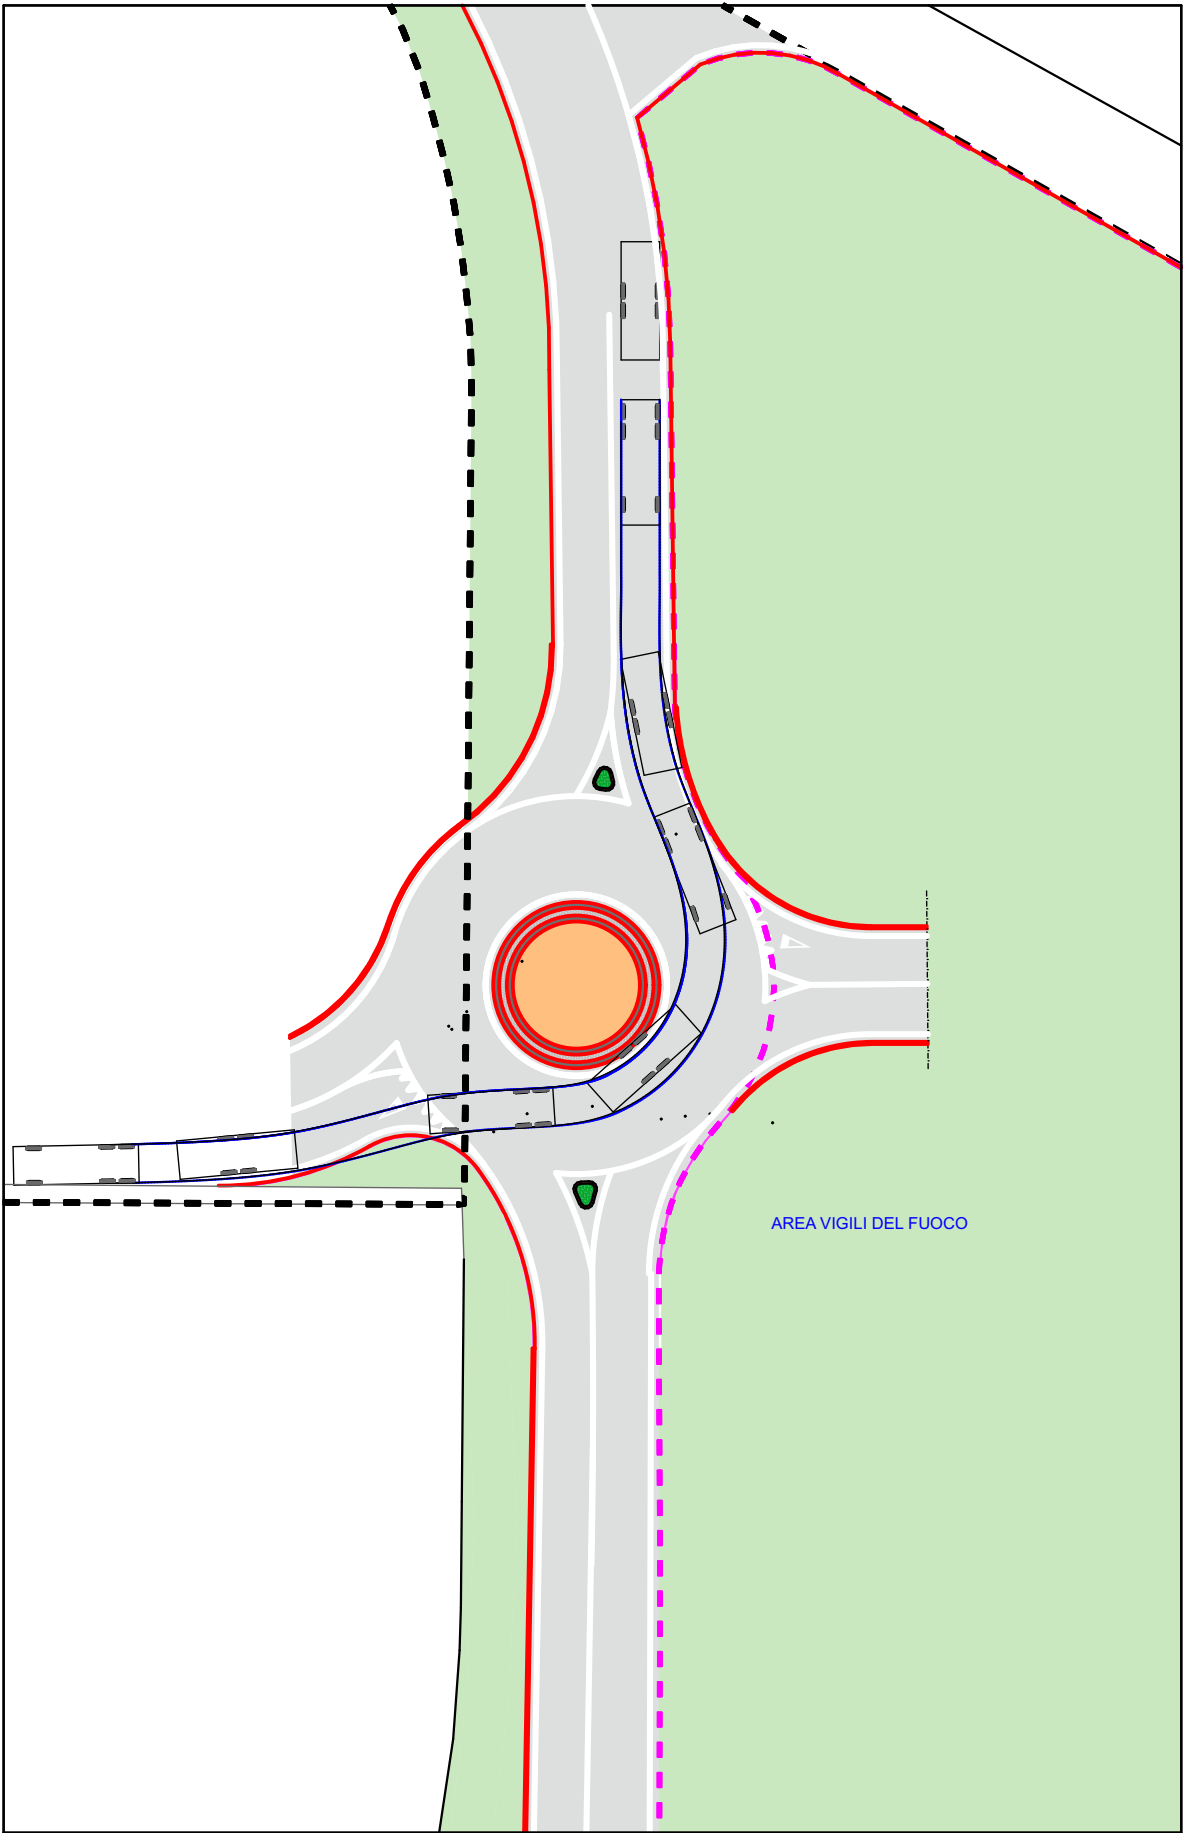


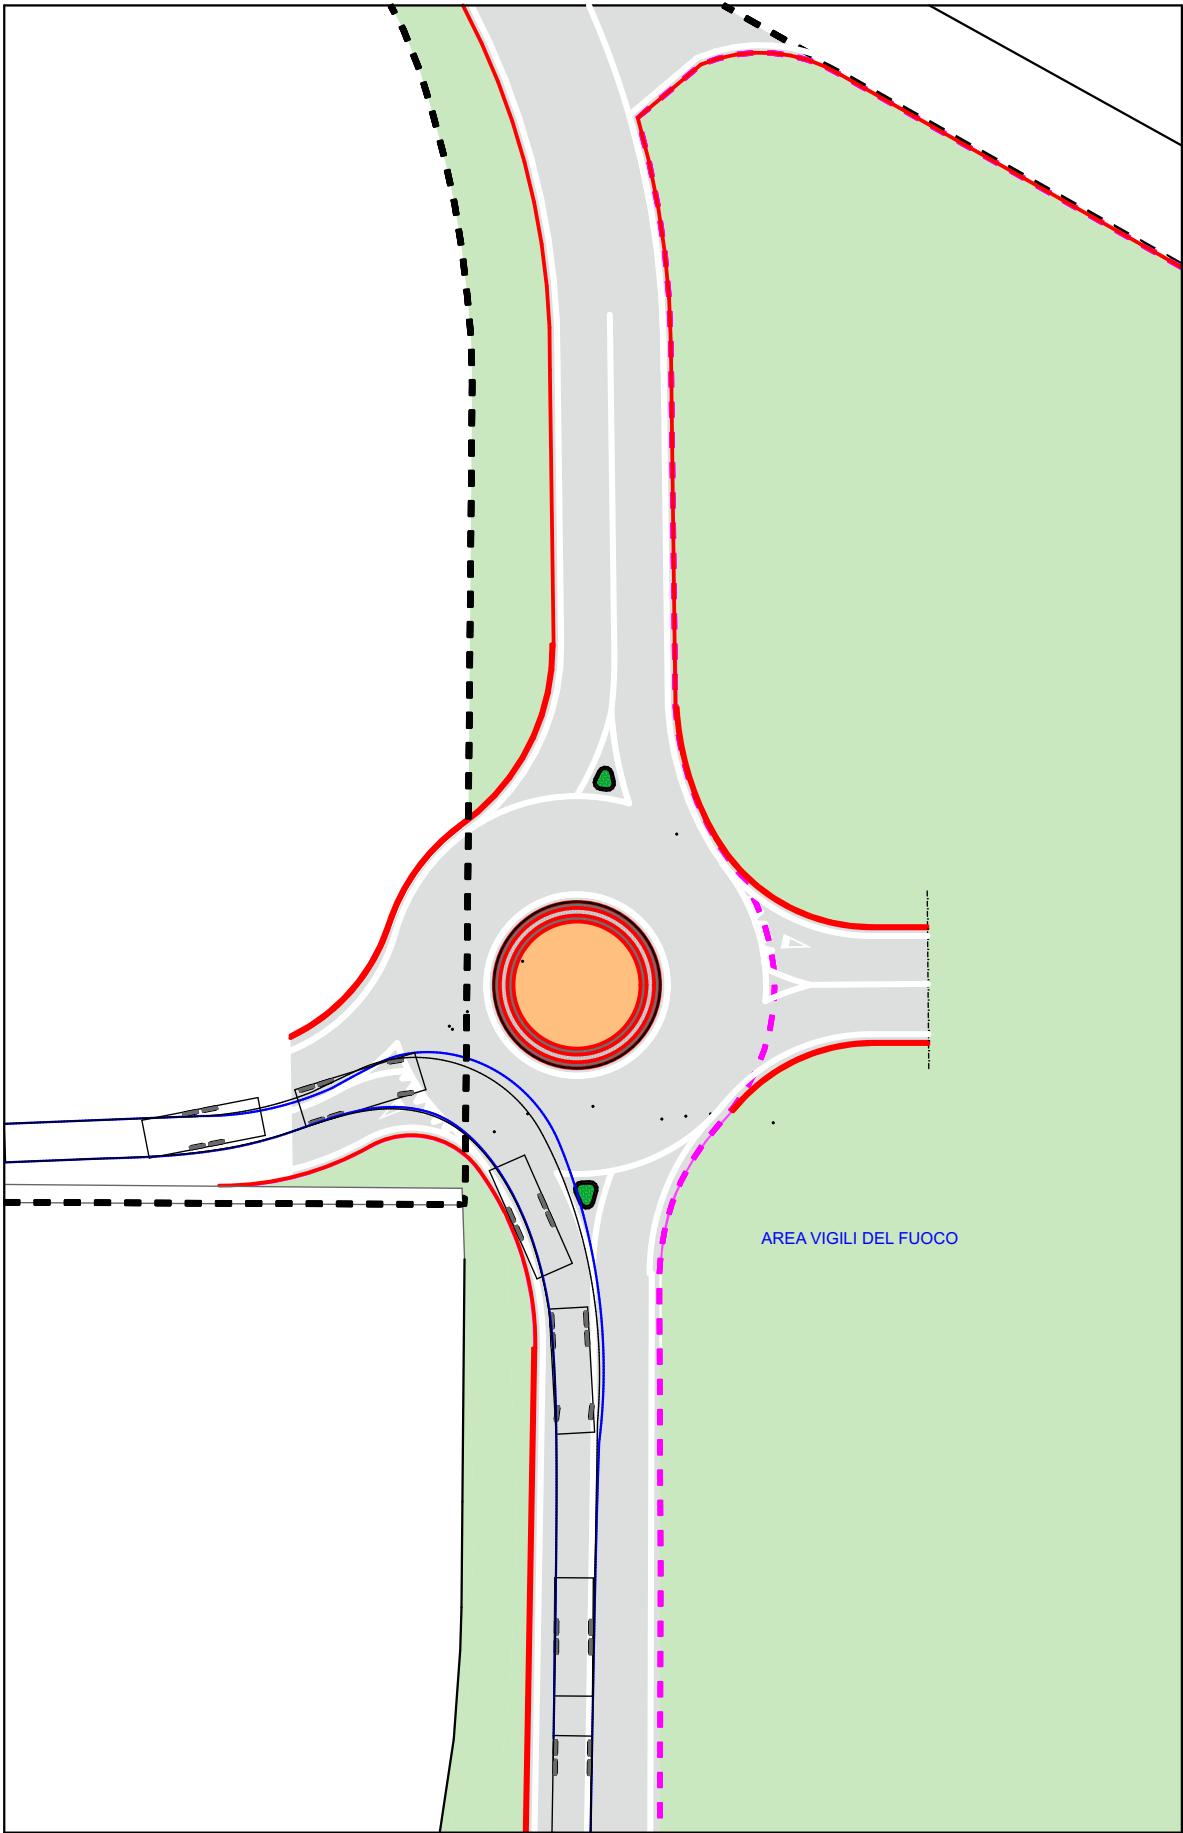

CadTools, Vehicle Turning Simulation (DefaultVehicles)

File Settings Help

Vehicle List

- AASHTO WB-50
- AASHTO WB-62
- AASHTO WB-65
- AASHTO WB-67
- AASHTO WB-67D
- EUROPEAN TRUCKS (UK)**
- Euro Combi type A (25,25m)
- L2V (25,25m)
- SWEDEN Bb Boggibus (15m)
- SWEDEN Bf Förlängs buss (13m)
- SWEDEN BL Landbuss (19m)
- SWEDEN Lb Minibus (7m)
- SWEDEN Lb Tung lastbil, Buss (12m)
- SWEDEN Ls Lastbil (10,35m)
- SWEDEN Lmod (25,25m)
- SWEDEN Los Oplek Sapbil (9,4m)
- SWEDEN Lps (16m)

Vehicle Path Units and Direction

Meter ☐ Reverse direction

Lowest Allowed Speed

0 km/h (Kilometers/Hour)

Output Settings:

- ☒ Plot Vehicle
- Max Vehicle Plot Spacing 5
- ☐ Plot only First and Last
- ☒ Plot Swept Path
- ☐ Plot Vehicle Swept Envelope

Vehicle data

Name [DRAWBAR, FTA S8 (UK)] FTA S8 (UK)

Type [Tow Bar Semi] Units [Meter]

Vehicle Details | Turning Report | Lock to lock Report |

Total Length: 18,74 meter

Width #1 #2 Lock to lock time (seconds) 7

Wheel 2,55 2,55 Max wheel turning angle (deg #1) 37,9

Vehicle 2,55 2,55 Max angle between Segments 70



F= 1,36 H= 1,88 F2= 2,19


WB= 5,49 WB2= 6,1

B= 1,44 B2= 3,91

Delete New Copy Save Execute Cancel

Truck Max Turning Angle: 35.8 Max Segment Angle: 17.6 Lowest speed along path: 1.8 km/h

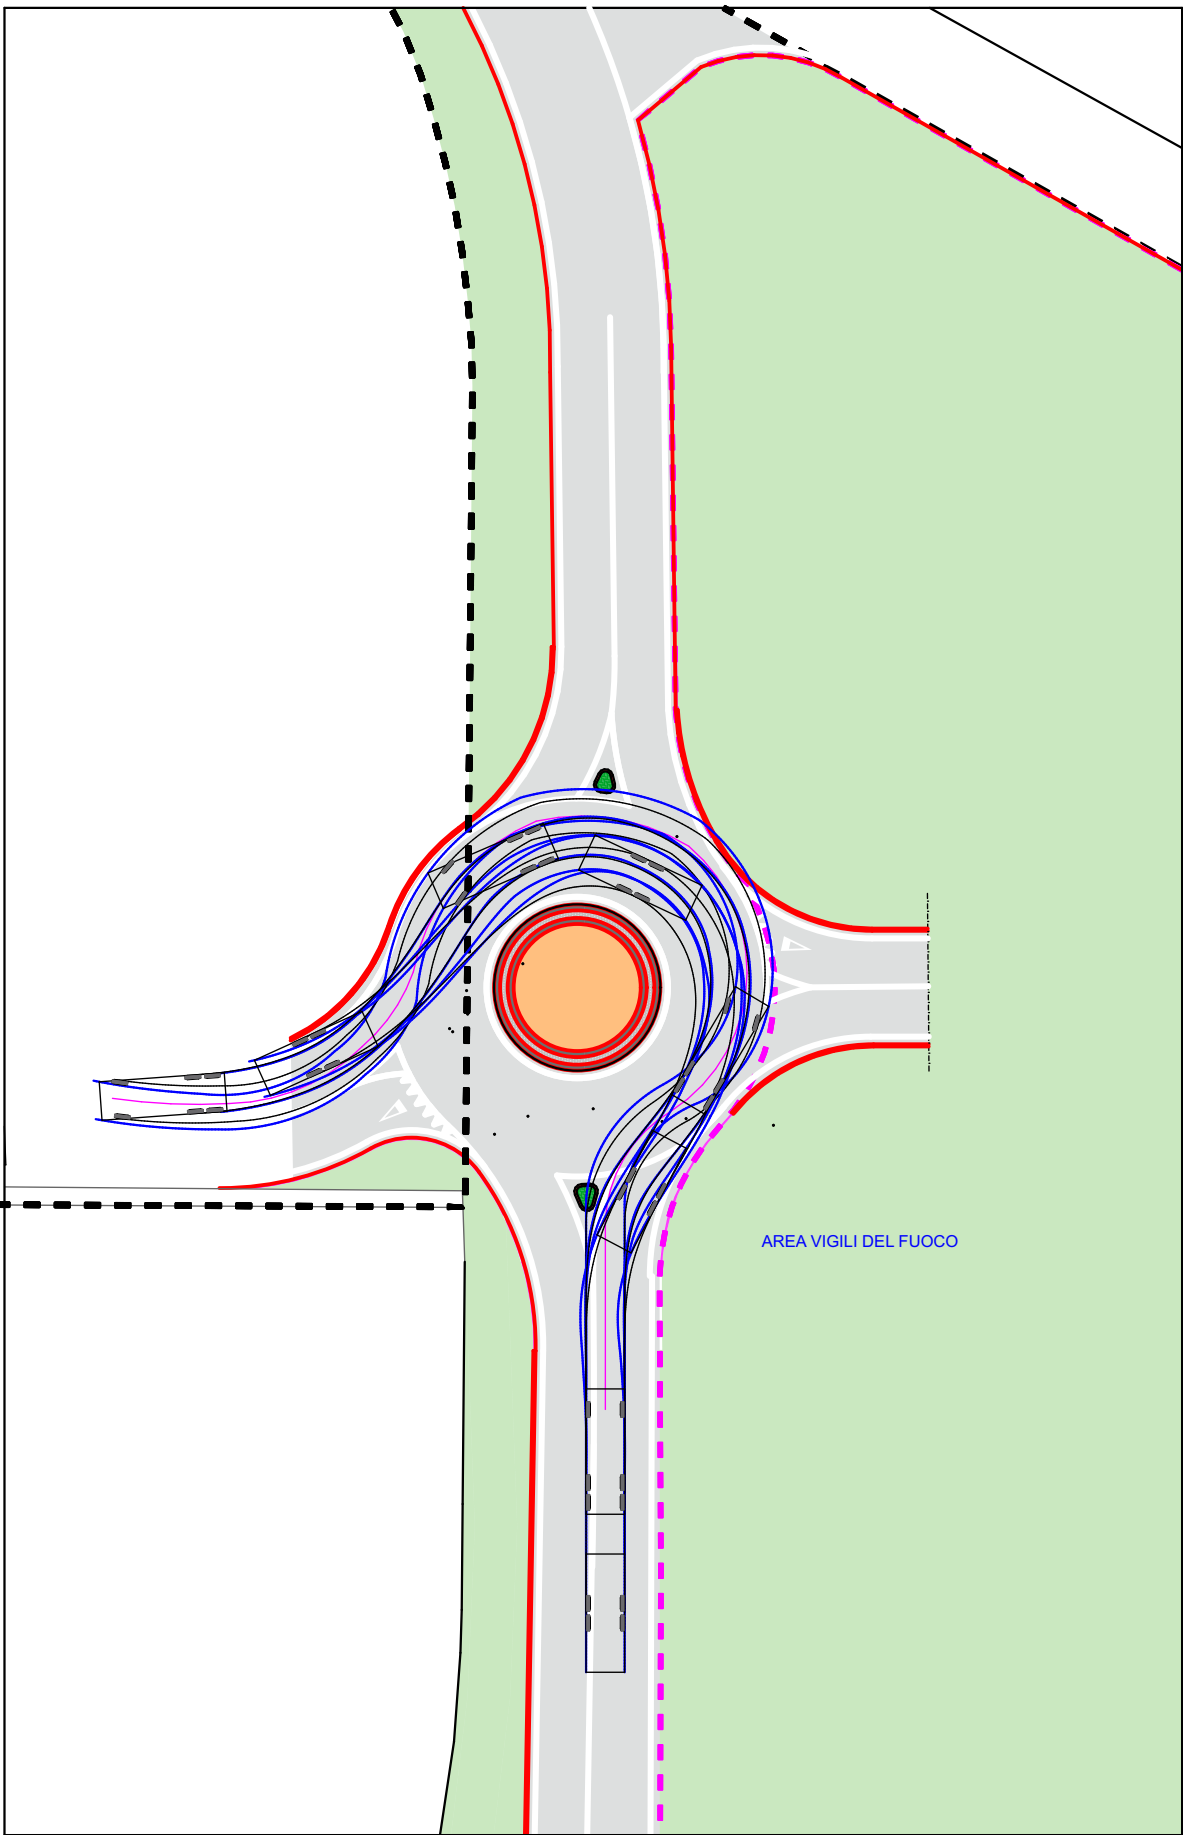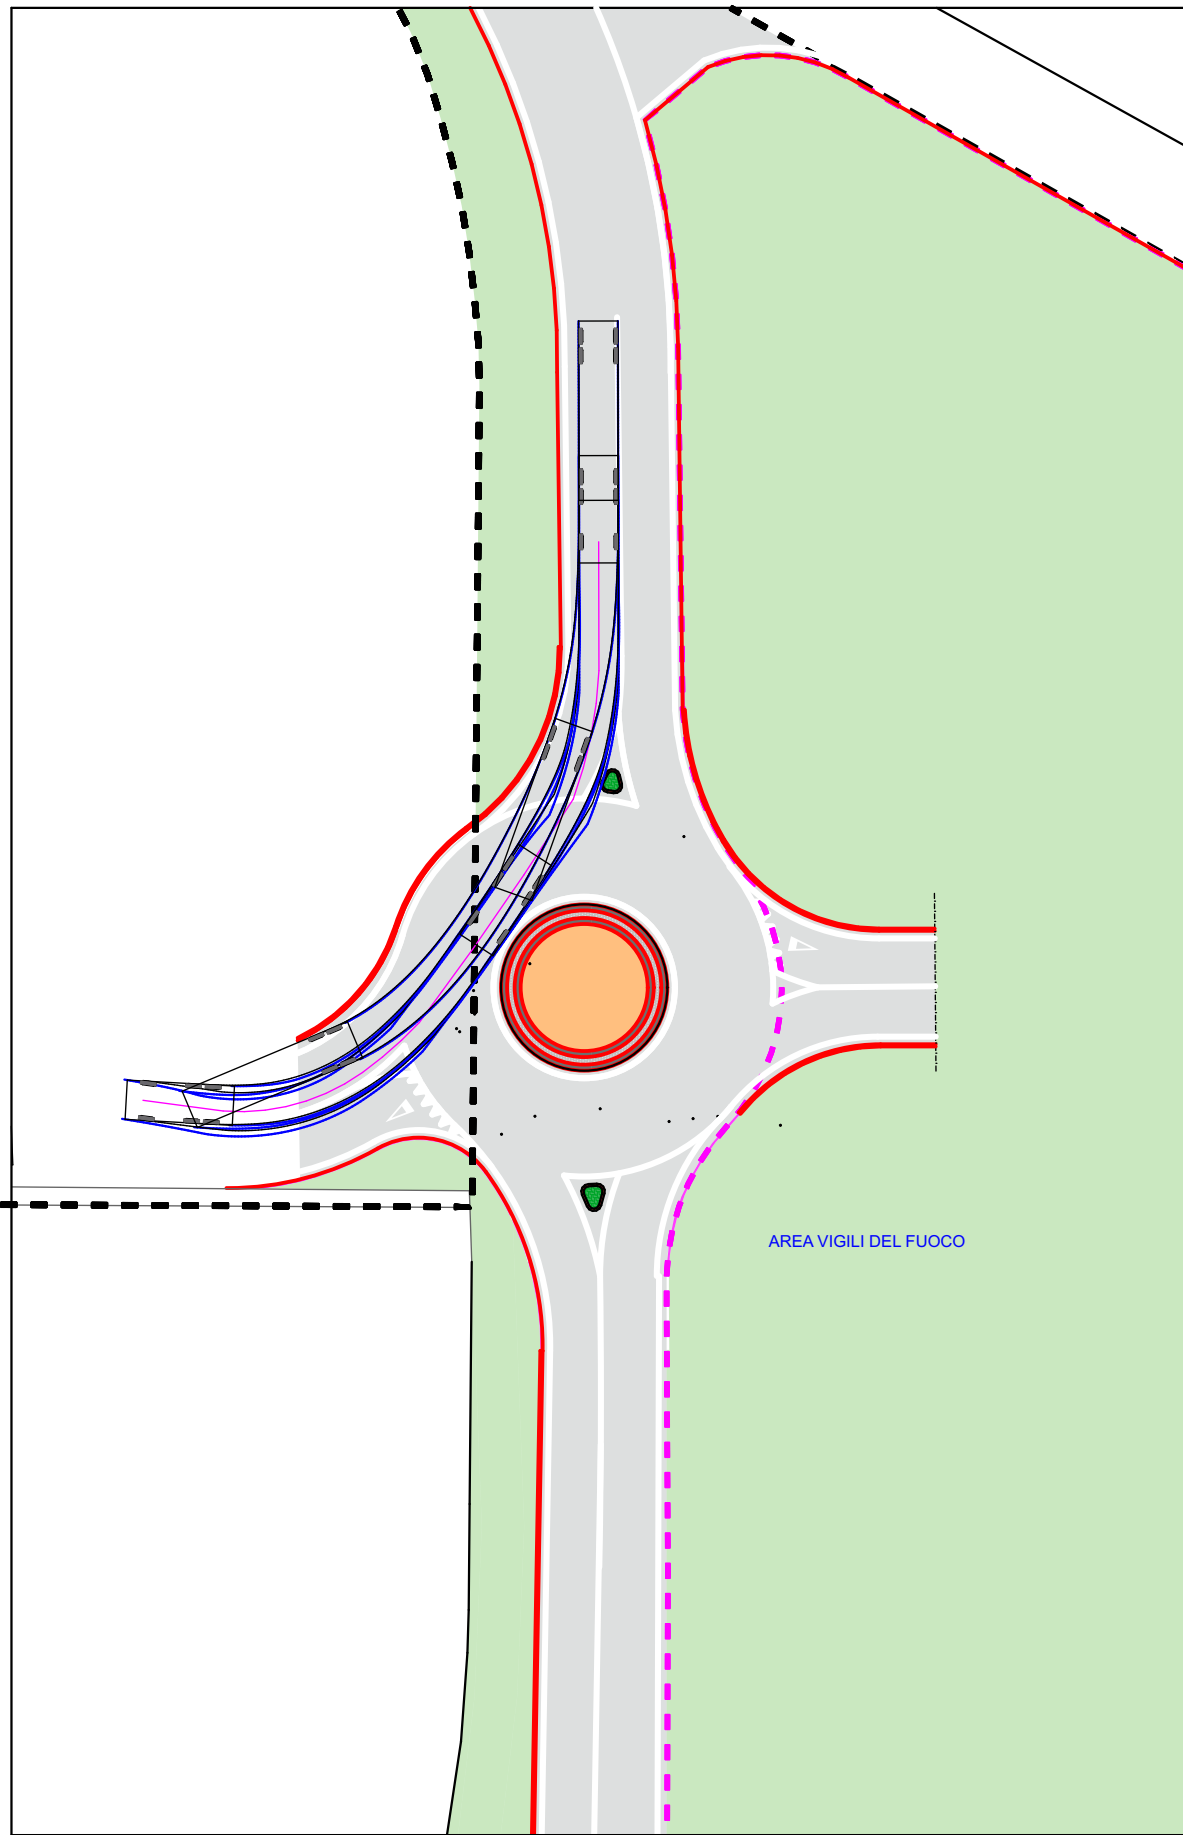

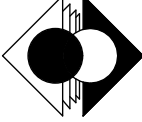 studio la di architettura e urbanistica 33100 Udine, via Cjaveccis, 3 tel. +39 0432 499900 fax. +39 0432 499903 e-mail: info@studio4a.it																			
COMUNE DI SAN VITO AL TAGLIAMENTO PROVINCIA DI PORDENONE																			
Oggetto: PRPC D'INIZIATIVA PRIVATA DENOMINATO "ZONA COMMERCIALE DEI RONCHI"																			
TAVOLA N°	Progetto: VARIANTE PAC	Data: agosto 2023																	
V.10	Titolo della tavola: SIMULAZIONE - ROTONDA LOCALITA' CAPRAIO - mezzi 18,74 m		Scala: 1:500																
			n° commessa: PD/191/21																
Progettista: architetto Luciano Snidar		RPR/cz Revisioni: <table border="1"><tr><td></td><td></td><td></td><td></td></tr><tr><td></td><td></td><td></td><td></td></tr><tr><td></td><td></td><td></td><td></td></tr><tr><td></td><td></td><td></td><td></td></tr></table>																	
Collaboratore: geometra Fabio Rossit		Committente: CENTER S.r.l. e-mail: center.srl@legalmail.it Viale Giovanni Paolo II, 3, 33100 Udine ZENITH INVESTIMENTI SRL Via Manin, 23, 33100 UDINE																	