


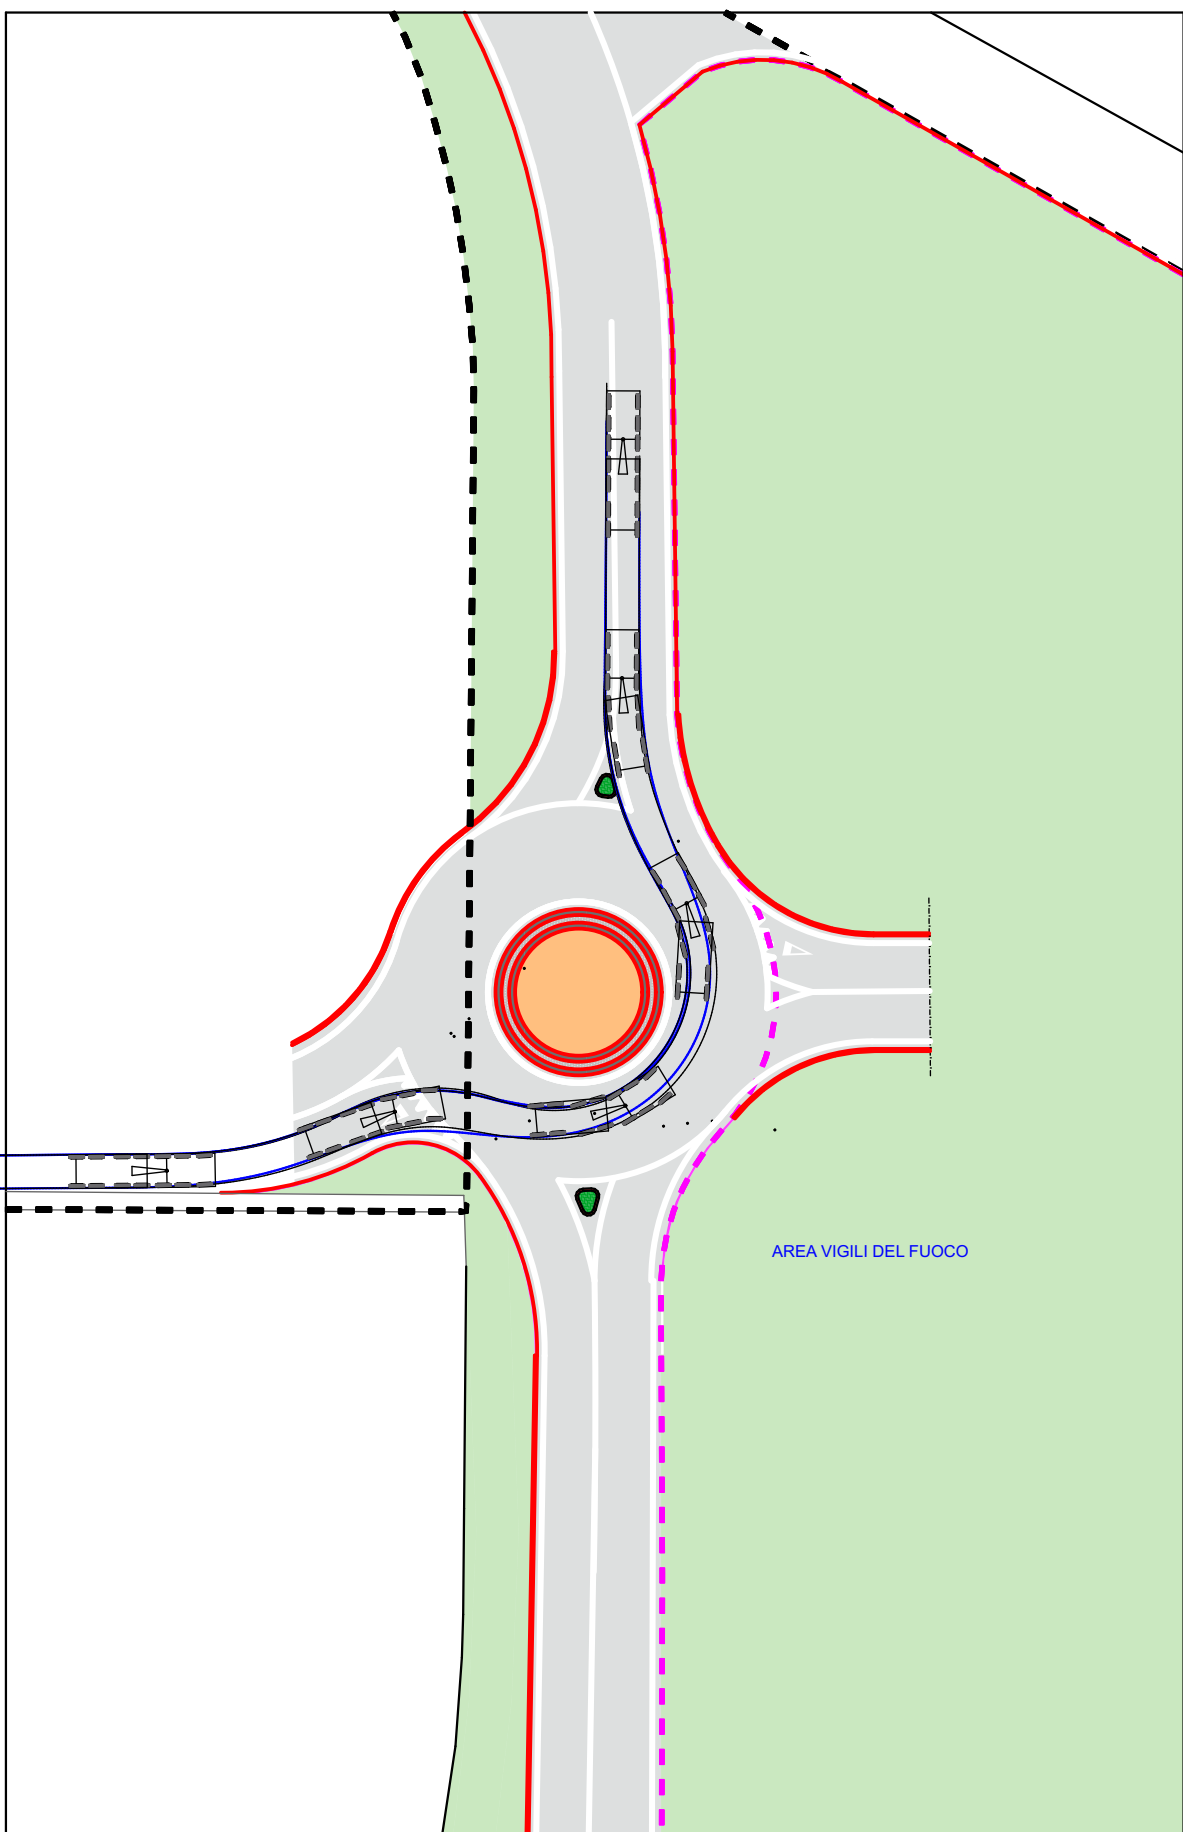

Euro Lomo type A (25,25m)
 L2V1 (25,25m)
 SWEDEN B8 Bogboguss (15m)
 SWEDEN B8 Førløbs bus (13m)
 SWEDEN BL Ledbus (18m)
 SWEDEN LBH Mibus (7m)
 SWEDEN BL Førløbs bus (13m)
 SWEDEN Lsati Dreflør (10,95m)
 SWEDEN Lsati (25,25m)
 SWEDEN Lsati Dreflør, Sopel (5,4m)
 SWEDEN Lsati (15m)
 SWEDEN Lsati (24m)
 SWEDEN Lsapi (13m)
 SWEDEN Lsapi Upplysningsdator (10m)
 SWEDEN P Personbil (4,3m)
SWEDEN Lsati (25,25m) (3,2m)
 1 system trailer (25m)

Name [SWEDEN T1 Traktor med slap (3,2m)] Swedish Standard VGU
 Type [Tow Bar] Units [Meter]

Vehicle Details [Turning Report] [Lock to lock Report]

Total Length: 9.2 meter

Vehicle Path Units and Direction
 [Meter] ☐ Reverse direction

Lowest Allowed Speed
 [0] km/h (kilometers/hour)


Output Settings
☒ Plot Vehicle
☒ Max Vehicle Plot Spacing [5]
☐ Plot only First and Last
☒ Plot Swept Path
☐ Plot Vehicle Swept Envelope

Width	#1	#2	Lock to lock time (seconds)
Wheel	2.2	2.2	Max wheel turning angle (deg) 41
Vehicle	2.2	2.2	Max angle between Segments 70

F =	0	H =	0.4	F2 =	1
WB =	2.1	H2 =	2.3	WB2 =	3
B =	0.4	B2 =	0.7		

Delete New Copy Save

Truck Max Turning Angle: 19.3 Max Segment Angle: 12.5 Lowest speed along path: 2.6 km/h

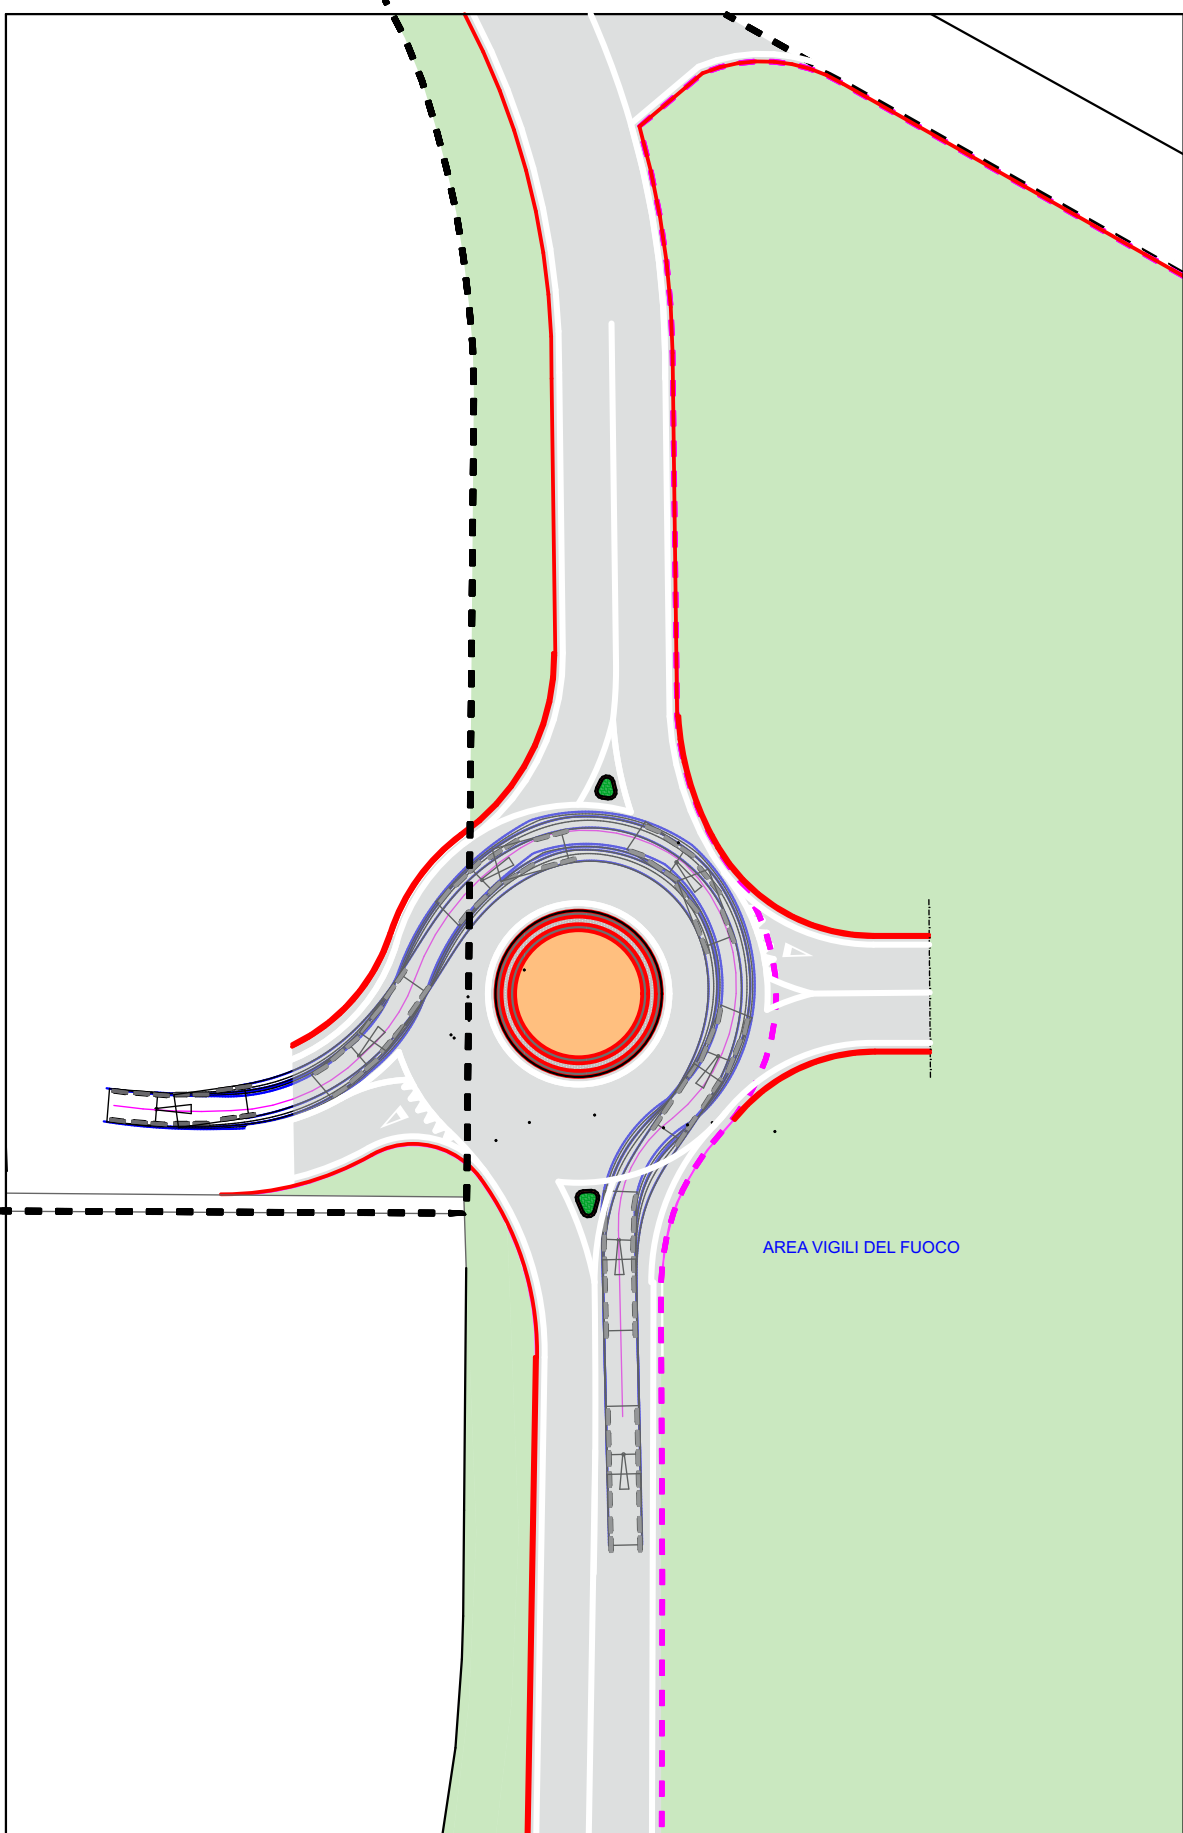

 studio la di architettura e urbanistica 33100 Udine, via Cjavecis, 3 tel. +39 0432 499900 fax. +39 0432 499903 e-mail: info@studio-la.it													
COMUNE DI SAN VITO AL TAGLIAMENTO PROVINCIA DI PORDENONE													
Oggetto: PRPC D'INIZIATIVA PRIVATA DENOMINATO "ZONA COMMERCIALE DEI RONCHI"													
TAVOLA N° V.8	Progetto: VARIANTE PAC Titolo della tavola: SIMULAZIONE - ROTONDA LOCALITA' CAPRAIO - mezzi 9,20 m												
	Data: agosto 2023 Scala: 1:500 n° commessa: PD/191/21												
Progettista: architetto Luciano Snidar	 legge udine ordine degli architetti pianificatori paesaggisti e conservatori della provincia di udine luciano snidar albo sez. A/a - numero 467 architetto RPR/cz Revisioni: <table border="1" style="width: 100%; border-collapse: collapse;"> <tr> <td style="width: 50px; height: 30px;"></td> </tr> <tr> <td style="height: 30px;"></td> <td style="height: 30px;"></td> <td style="height: 30px;"></td> <td style="height: 30px;"></td> </tr> <tr> <td style="height: 30px;"></td> <td style="height: 30px;"></td> <td style="height: 30px;"></td> <td style="height: 30px;"></td> </tr> </table>												
Collaboratore: geometra Fabio Rossit	Committente: CENTER S.r.l. e-mail: center.srl@legaimail.it Viale Giovanni Paolo II, 3, 33100 Udine ZENITH INVESTIMENTI SRL Via Manin, 23, 33100 UDINE												