

Vehicle List

- ASHTO WB 570
- DRAWBAR\_FTA 98 (UK)
- Euro Comb type A (25,25m)
- L2V (25,25m)
- SWEDEN Bb Boggibus (15m)
- SWEDEN Bf Folkings buss (13m)
- SWEDEN Bl Lastbus (15m)
- SWEDEN L8m Minibus (7m)
- SWEDEN L8m Tung lastbil Buss (12m)
- SWEDEN L4m Driftfordon (10,95m)
- SWEDEN Lroad (25,25m)
- SWEDEN Lcar Diesel Sportbil (9,4m)
- SWEDEN Lpr (16m)**
- SWEDEN Ls (24m)
- SWEDEN Lspec (13m)
- SWEDEN Lu Utryckningsfordon (10m)
- SWEDEN P Personbil (4,5m)

Vehicle data

Name: SWEDEN Lpr (16m) Swedish Standard VGU

Type: Semi-Trailer Units: Meter

Vehicle Details | Turning Report | Lock to lock Report

Total Length: 16 meter

Width #1: 2.6 #2: 2.6 Lock to lock time (seconds): 7

Wheel: 2.6 2.6 Max wheel turning angle (neg #1): 40

Vehicle: 2.6 2.6 Max angle between Segments: 70

F: 1.4 H: 0 F2+: 0.91

Vehicle Path Units and Direction

Meter  Reverse direction



Lowest Allowed Speed

0 km/h (Kilometers/Hour)

Output Settings

Plot Vehicle

Max Vehicle Plot Spacing: 5

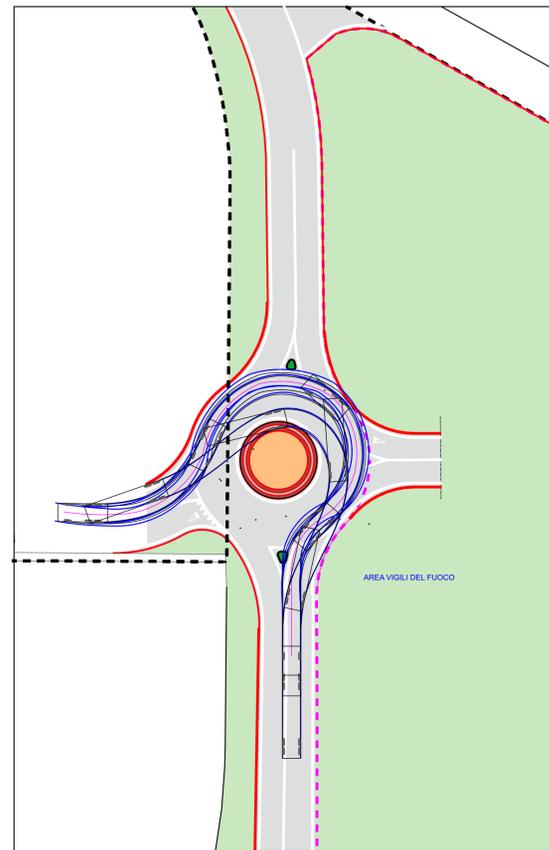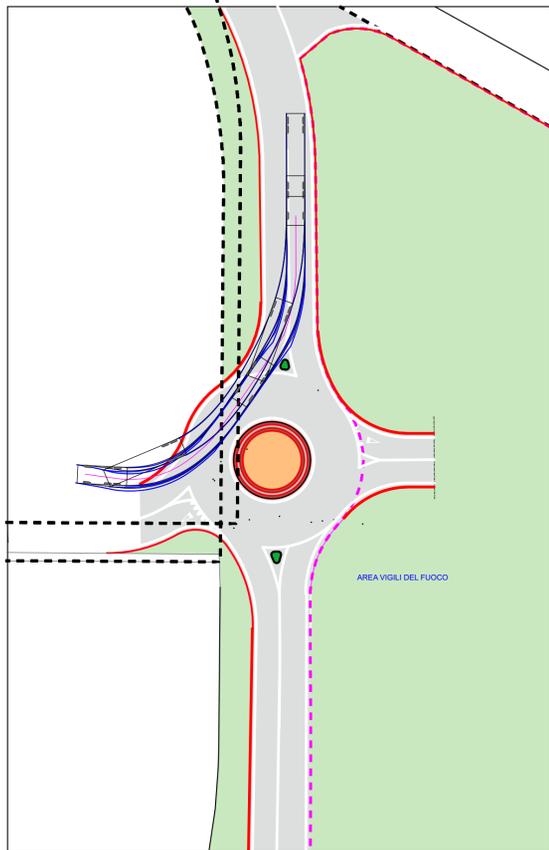

**studio la** di architettura e urbanistica  
33100 Udine, via Cjaveccis, 3 tel. +39 0432 499900 fax. +39 0432 499903  
e-mail: info@studio4a.it

COMUNE DI SAN VITO AL TAGLIAMENTO PROVINCIA DI PORDENONE

Oggetto: PRPC D'INIZIATIVA PRIVATA DENOMINATO "ZONA COMMERCIALE DEI RONCHI"

TAVOLA N°	Progetto: VARIANTE PAC	Data: agosto 2023
<b>V.9</b>	Titolo della tavola:	Scala: 1:500
	SIMULAZIONE - ROTONDA LOCALITA' CAPRAIO - mezzi 16 m	n° commessa: PD/191/21

Progettista:	ordine degli architetti pianificatori paesaggisti e conservatori della Provincia di Udine	RPR/cz	PRG/cz
architetto Luciano Snidar	luciano snidar albo sez. A/a - numero 467 architetto	Revisioni:	

Collaboratore:	Committente:
geometra Fabio Rossit	CENTER S.r.l. e-mail: center.srl@legalmail.it Viale Giovanni Paolo II, 3, 33100 Udine ZENITH INVESTIMENTI SRL Via Manin, 23, 33100 UDINE